


N°	MODIFICACIONES	FECHA
1		
2		
CONTENIDO	FECHA
COORTE B	
1:100	
ORIGEN	REVISOR
CPA	J.P.P.
FECH	FECHA
OZ	IND
16	
CCPAO-ARG-11004-16-036	
ARCHIVO CAD:	
CCPAO-ARG-11004-16-036	

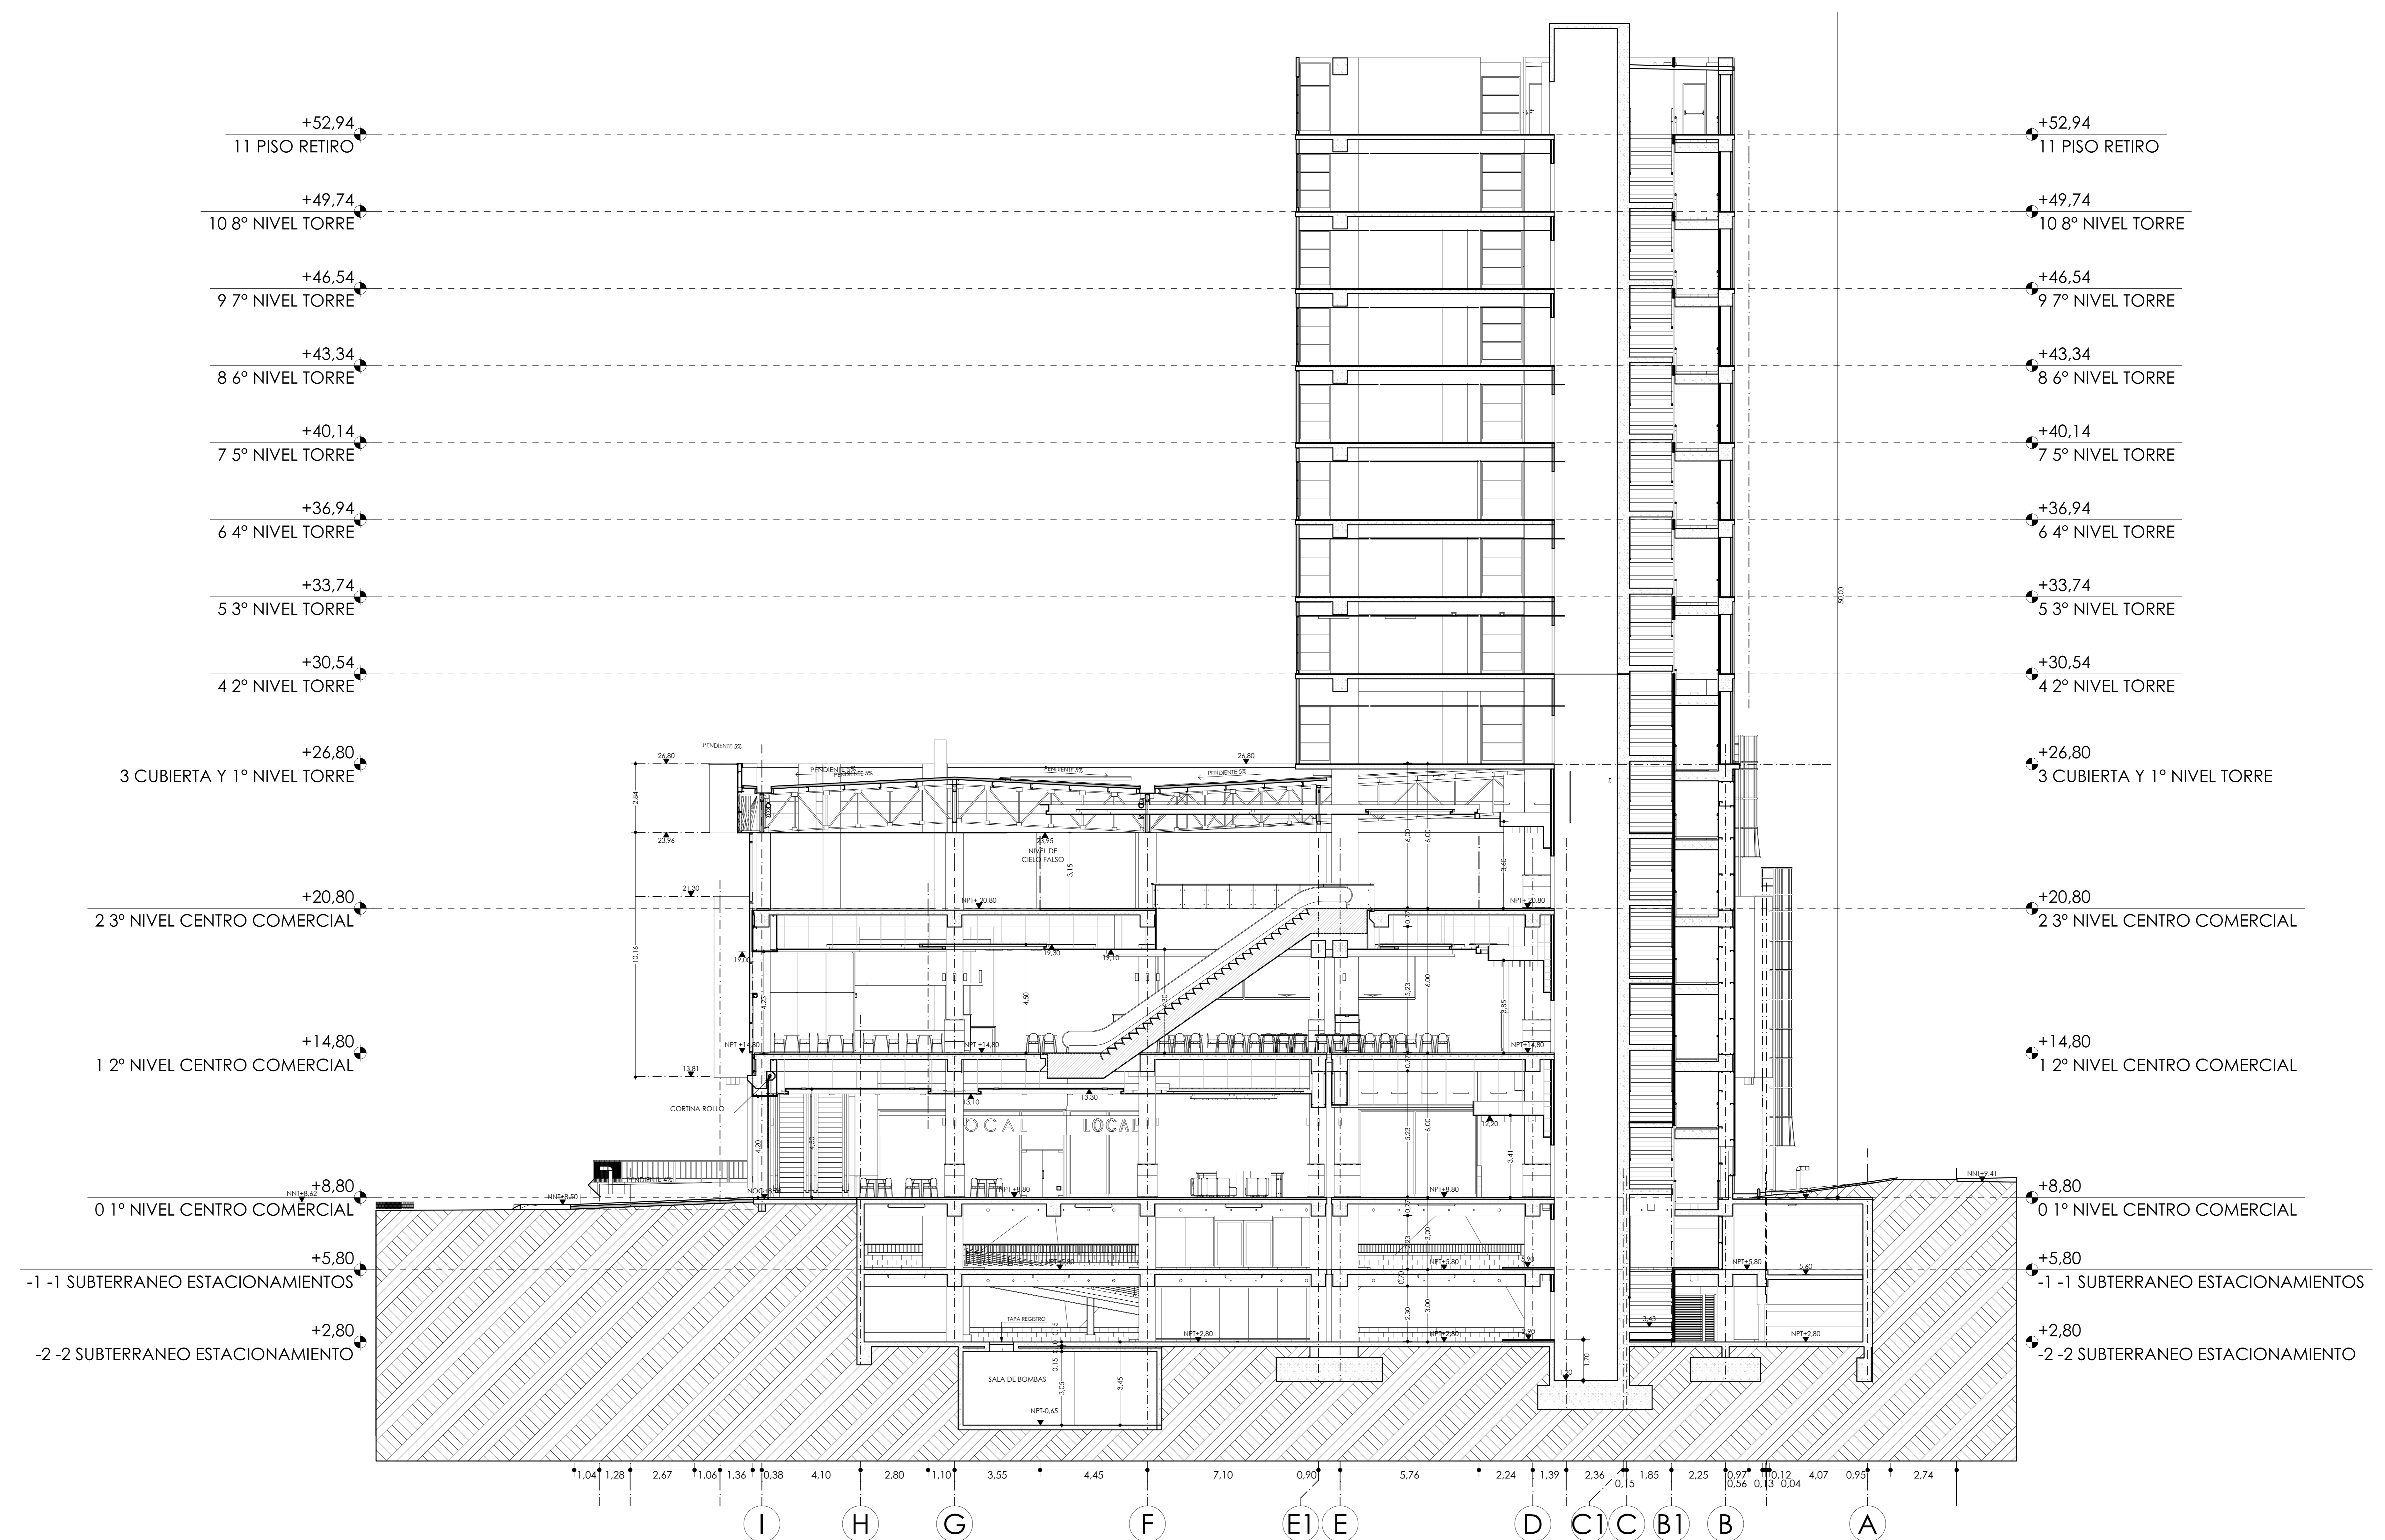

CORTE B-B

1:100